



PANEL FASTENER  
#9-15 X 1.5" LONG  
WOOD SCREW

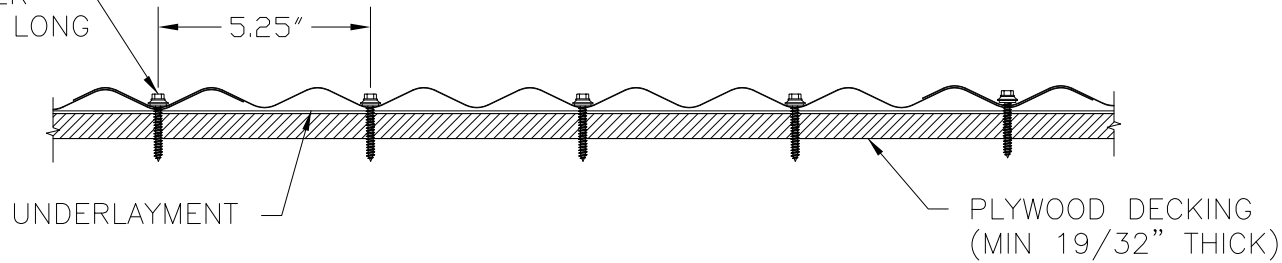

FASTENER PATTERN @ EAVE, RIDGE & VALLEY


PANEL FASTENER  
#9-15 X 1.5" LONG  
WOOD SCREW

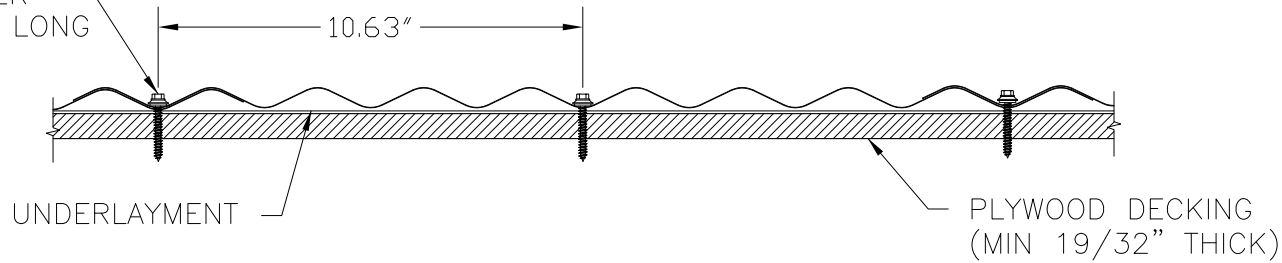

FASTENER PATTERN @ INTERMEDIATE LOCATIONS

ALLOWABLE UPLIFT PRESSURE

FASTENER SPACING (IN)	PRESSURE (PSF)
24	129.25

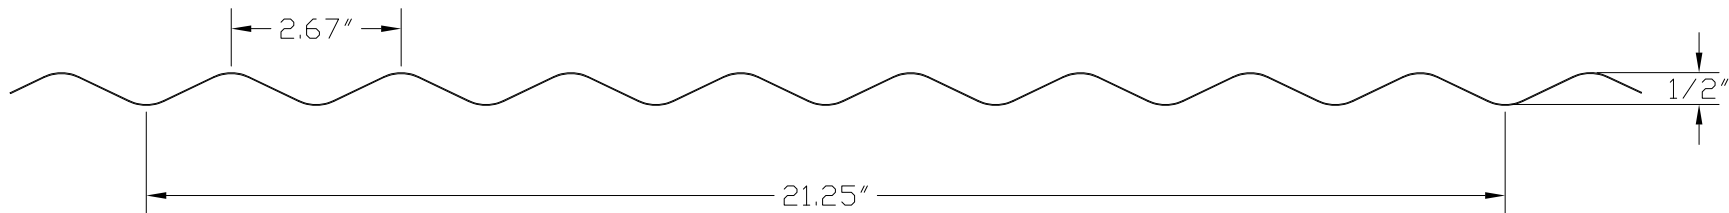

Corrugated Panel Profile

26 Gauge, Minimum Yield = 80 KSI

REV		DATE	
1		11-28-2011	
NAME		DATE	
Belo, Soekalingam		11-28-2011	
DRAWN		CHECKED	
NONE		APPROVED	
CAD FILE: SV			
<p>UNION CORRUGATING COMPANY 701 SOUTH KING ST FAYETTEVILLE, NC 28302 Ph: 910-485-2195 Fax: 910-485-1981</p>			
DATE:		11-28-2011	
1 OF 1			
Sheet No.			