


# STILE®

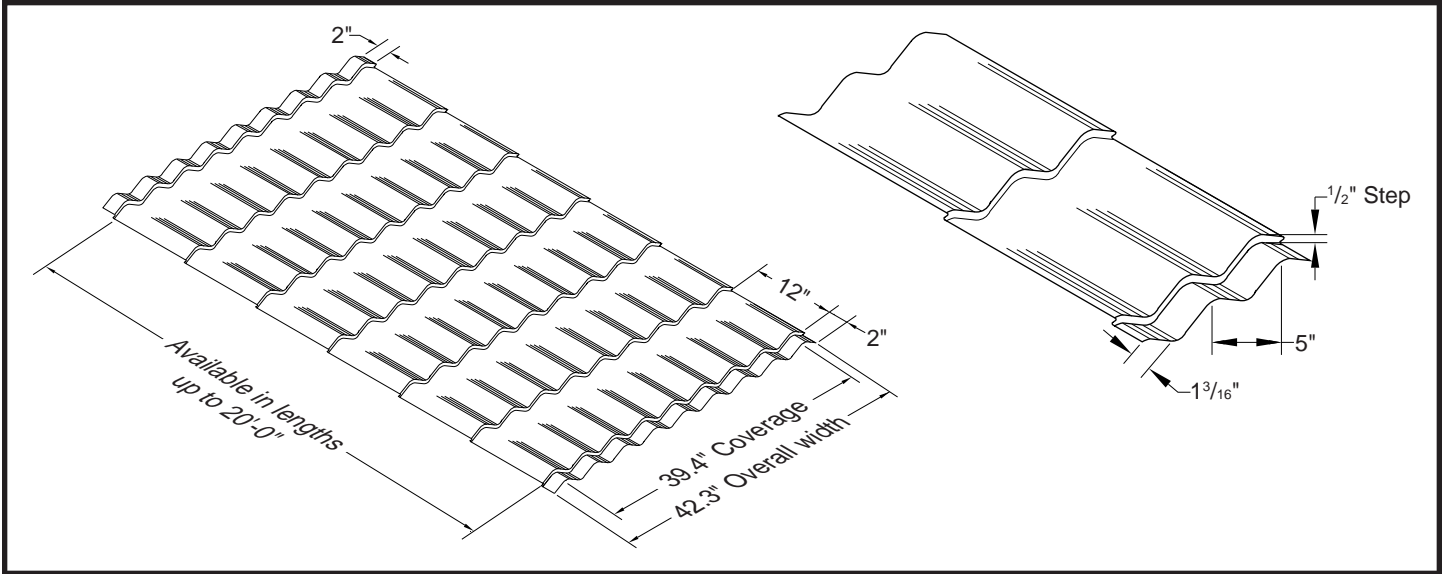

ARCHITECTURAL  
RESIDENTIAL  
PANEL

DIRECT  
FASTEN


39.4" (1 METER)  
COVERAGE

MINIMUM  
3:12 SLOPE

SOLID WOOD  
SUBSTRATE

## PANEL OVERVIEW

- ▶ Finish: Kynar 500 (PVDF)
- ▶ Gauge: 26ga
- ▶ 39.4" (1 meter) panel coverage
- ▶ Applies over solid substrate
- ▶ Minimum roof slope: 3:12

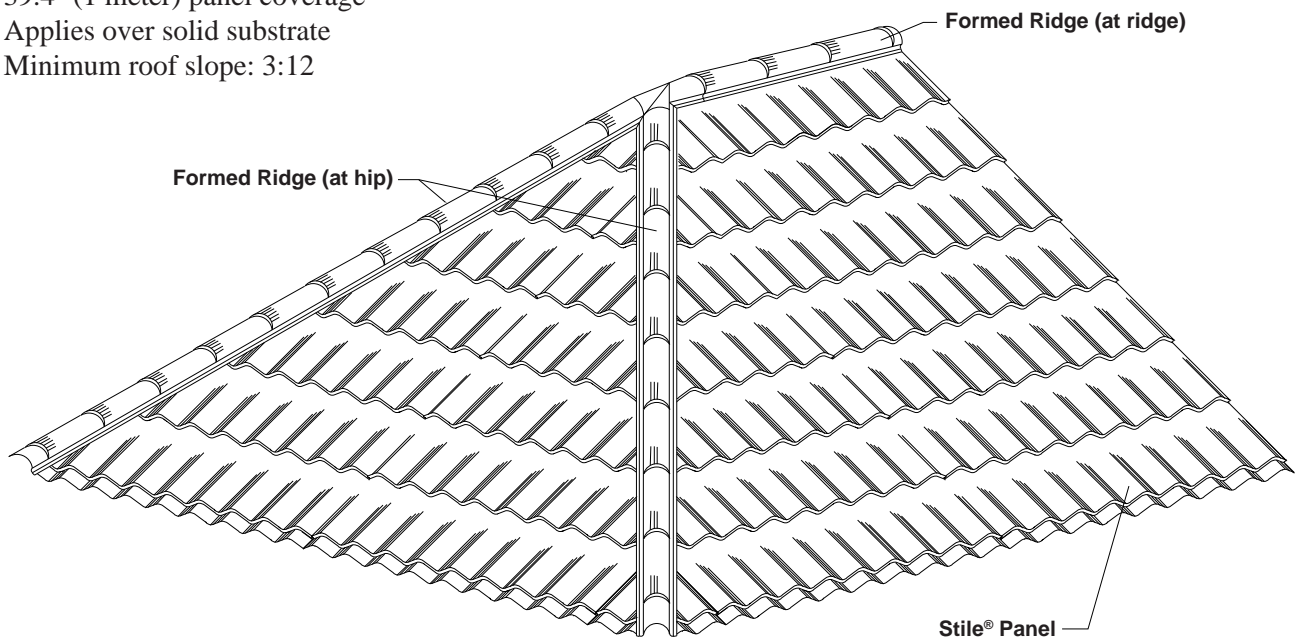


## TESTING


- ▶ UL 2218, Class 4 Impact Resistance
- ▶ UL 790, Class A Fire Resistance Rating
- ▶ Florida Building Code Approved 5807.2
- ▶ Miami-Dade County Approved 05-1109.04
- ▶ UL 580 Class 90 Wind Uplift, Construction Number 533 over 5/8" plywood deck

# STILE®

## ATTACHMENT DETAIL

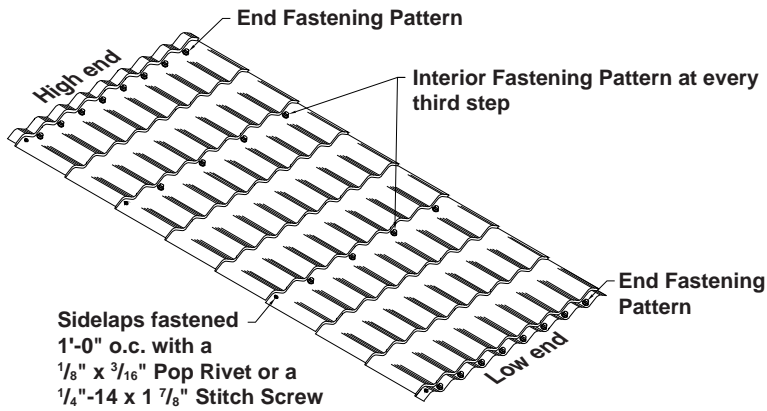

## FASTENING PATTERNS

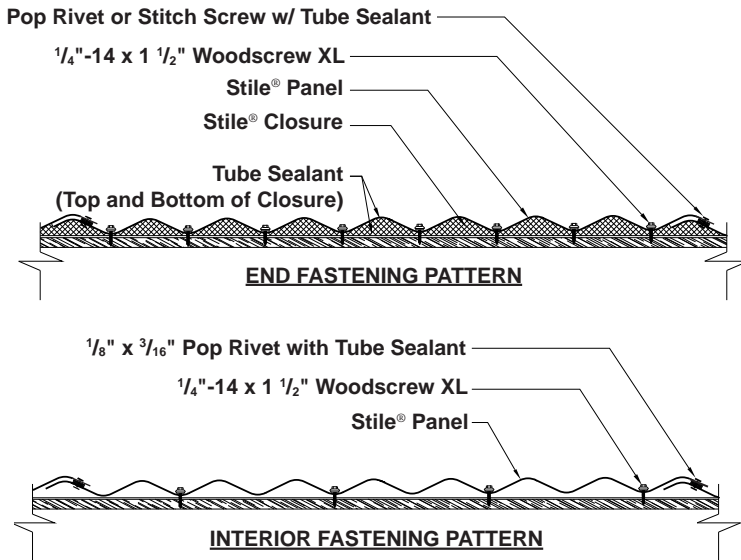

## GENERAL INFORMATION

### ► Slope

The minimum recommended slope for the Stile® roof panel is 3:12.

### ► Substructure

The recommended substrate is 5/8" plywood with a 30 pound felt moisture barrier. To avoid panel distortion, use a properly aligned and uniform substructure.

NOTE: Stile® roof panels are not recommended for use over open structural framing.

### ► Coverage

Stile® panels have a coverage of 39.4" (1 meter).

### ► Length

Minimum factory cut panel length is 3'-0". Maximum panel length is 20'-0". Panel lengths are available in 1'-0" increments.

### ► Fasteners

The fastener selection guide should be consulted for choosing the proper fastener for specific applications. Quantity and type of fastener must meet necessary loading and code requirements.

NOTE: All panels are subject to surface distortion due to improperly applied fasteners. Overdriven fasteners will cause stress and induce oil canning across the face of the panel at or near the point of attachment.

### ► Availability

Finish: Kynar 500 (PVDF) colors.

Gauge: 26ga standard

## SECTION PROPERTIES

Ga.	Width (in.)	Yield KSI	Weight PSF	Top in Compression		Bottom in Compression	
				Ixx In <sup>4</sup> /ft	Sxx In <sup>3</sup> /ft	Ixx In <sup>4</sup> /ft	Sxx In <sup>3</sup> /ft
26	39.4"	25	0.83	0.0396	0.0644	0.0396	0.0643

## ALLOWABLE UNIFORM LIVE LOADS PSF (3 or More Equal Spans)

Outward Uplift (Stress) Load		
1'-0"	2'-0"	3'-0"
103	77	50

- Theoretical section properties have been calculated per AISI 2001 "Specification for the Design of Cold-formed Steel Structural Members." Ixx and Sxx are effective section properties for deflection and bending.
- Allowable load is calculated in accordance with AISI 2001 specifications considering bending, shear, combined bending and shear, deflection, uplift testing, pullout from 5/8" plywood, and pullover. Allowable load considers the worst case of 3 and 4 equal span conditions. Allowable load does not address web crippling. Panel weight is not considered.
- Deflection consideration is limited by a maximum deflection ratio of L/180 of span.
- Allowable loads do not include a 1/3 stress increase in uplift.